

1

2

3

4

5

6


REMOVE ALL BURRS AND SHARP EDGES

A

B

C

D

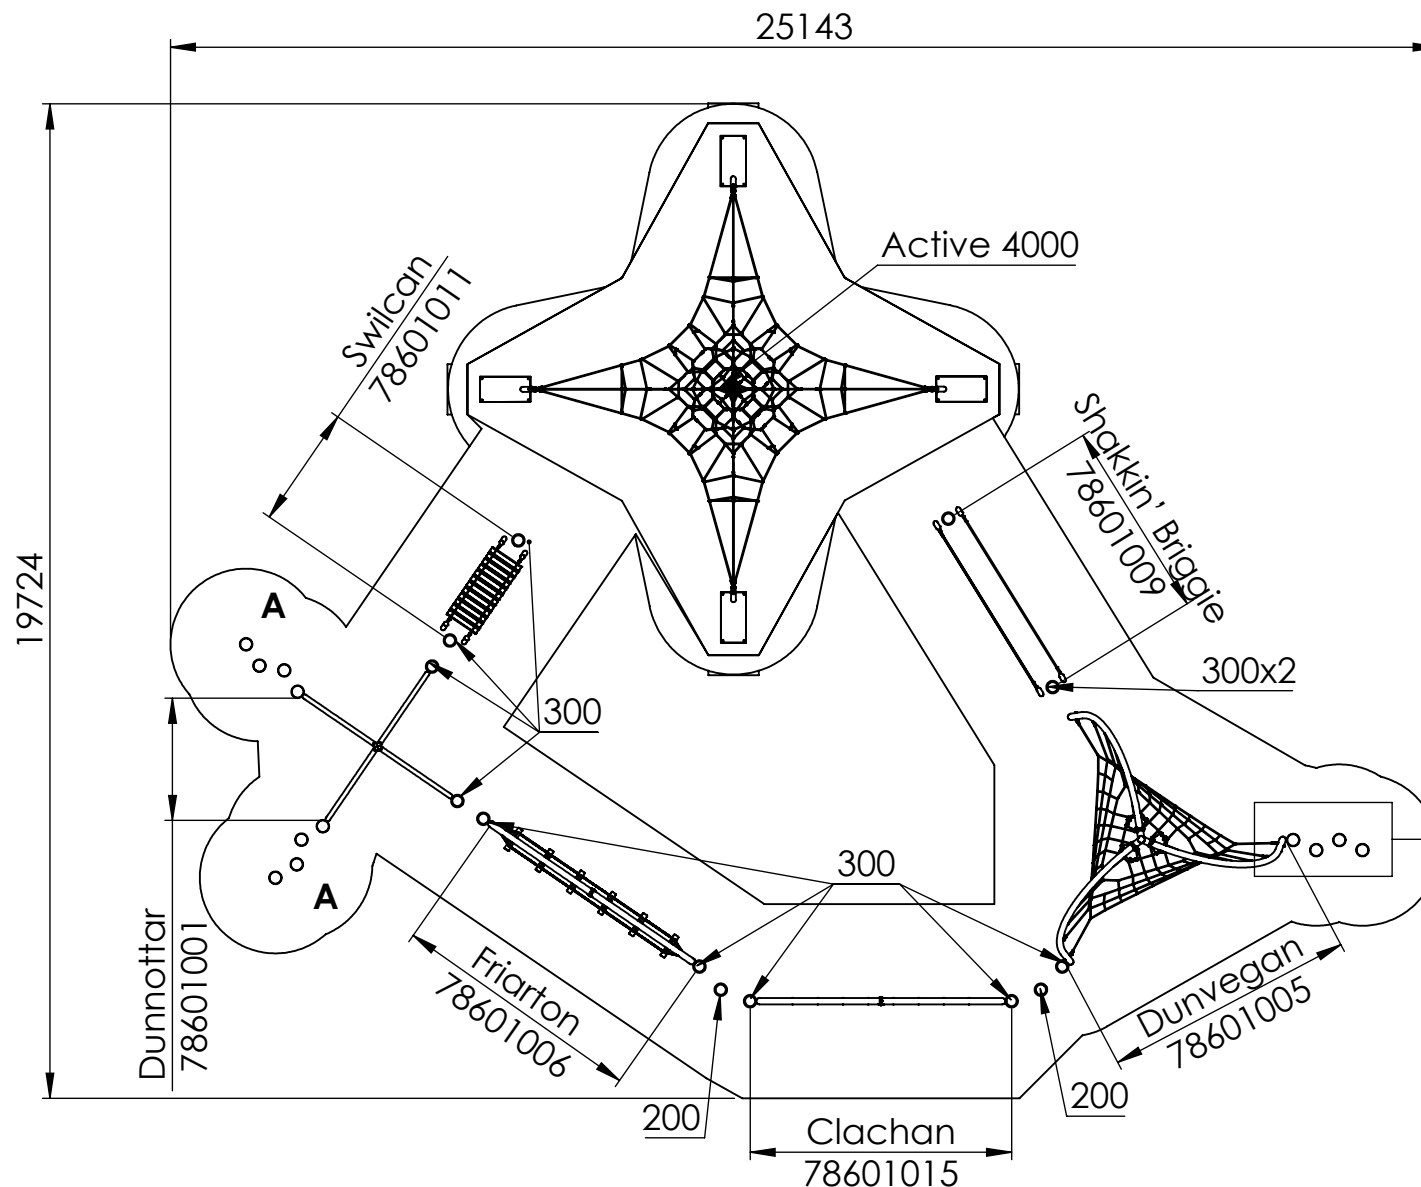

For detailed product layout & surfacing, please work to the listed product installation instructions.

Area: 208m²



Tayplay
Riverview House, Friarton Road,
Perth, PH2 8DF, Scotland (UK)
+44(0)1738 449 084
www.tayplay.com

Weight (kg)
n/a

Designed
AL 09/11/21

Checked

Approved

Revision
0

Page Title:
LAYOUT

File Name/Drawing Number:
MULL TRAIL LAYOUT

During production we make every effort to keep the rope clean, however with each process grease, dirt & minor fibre abrasion can occur. If considered unacceptable during quality control the rope will be cleaned.

Tolerances unless otherwise stated: Precision: $\pm 0.1\text{mm}$ | Angular: $\pm 1^\circ$ | Timber: $\pm 5\text{mm}$ | Welded: $\pm 2\text{mm}$ | Rope: $\pm 10\text{mm}$

Do Not Scale Drawing

3rd Angle Projection

Scale: 1:150

Sheet 1 OF 5

A4

The information contained in this drawing is the sole property of Tayplay. Any reproduction in part or as a whole without the written permission of Tayplay is prohibited.

1

2

3

4

5

6


REMOVE ALL BURRS AND SHARP EDGES

A

B

C

D

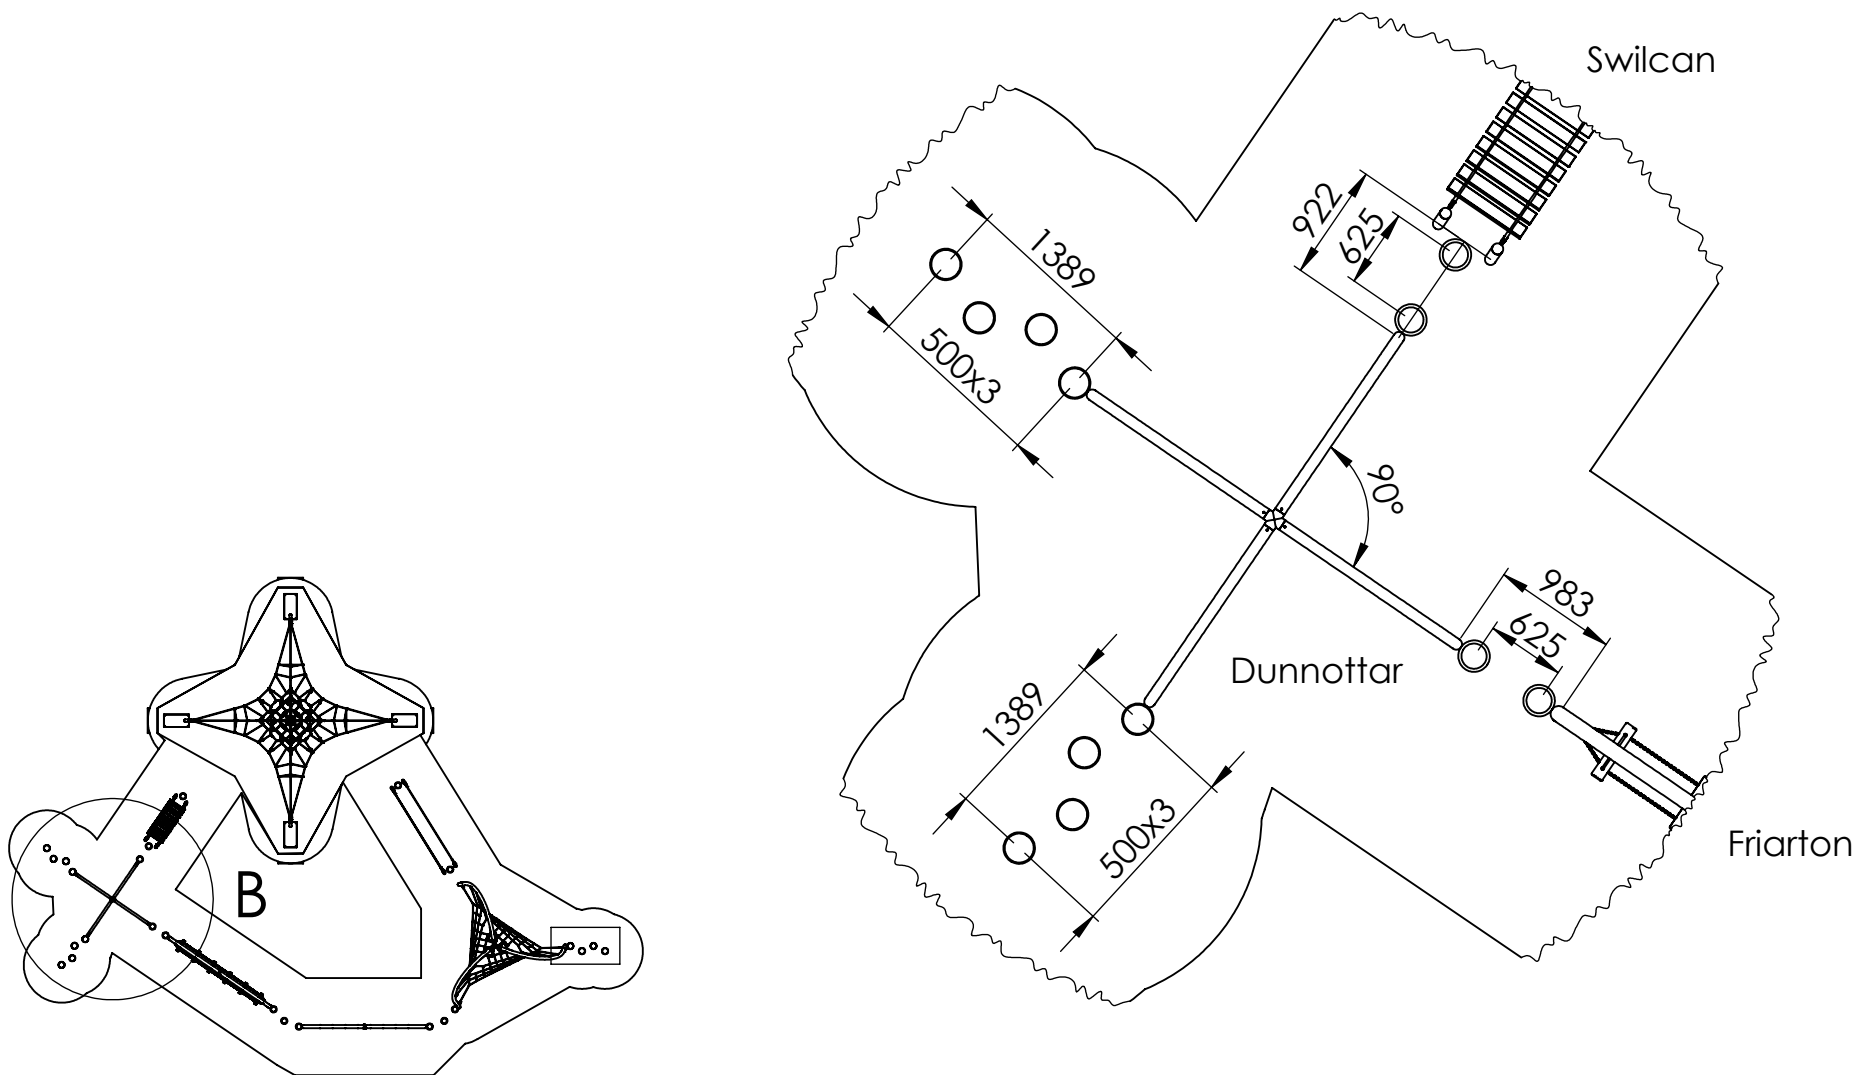

Tayplay
Riverview House, Friarton Road,
Perth, PH2 8DF, Scotland (UK)
+44(0)1738 449 084
www.tayplay.com

Weight (kg)
8559.4569

Designed
AL 2021-11-09

Checked

Approved

Revision
0

Page Title:
DETAIL B

File Name/Drawing Number:
MULL TRAIL LAYOUT

During production we make every effort to keep the rope clean, however with each process grease, dirt & minor fibre abrasion can occur. If considered unacceptable during quality control the rope will be cleaned.

Tolerances unless otherwise stated: Precision: $\pm 0.1\text{mm}$ | Angular: $\pm 1^\circ$ | Timber: $\pm 5\text{mm}$ | Welded: $\pm 2\text{mm}$ | Rope: $\pm 10\text{mm}$

Do Not Scale Drawing

3rd Angle Projection

Scale: 1:300

Sheet 2 OF 5

A4

The information contained in this drawing is the sole property of Tayplay. Any reproduction in part or as a whole without the written permission of Tayplay is prohibited.

1

2

3

4

5

6

REMOVE ALL BURRS AND SHARP EDGES

A

B

C

D

Dunnottar

Dunvegan

Clachan

145.6°


145.6°

1218

1218

625x2

625x2

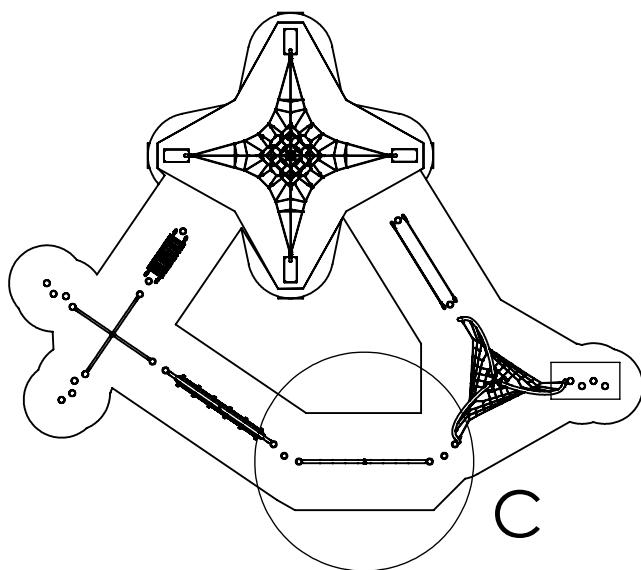

C



Tayplay
Riverview House, Friarton Road,
Perth, PH2 8DF, Scotland (UK)
+44(0)1738 449 084
www.tayplay.com

Weight (kg)
8559.4569

Designed
AL 2021-11-09

Checked

Approved

Revision
0

Page Title:
DETAIL C

File Name/Drawing Number:
MULL TRAIL LAYOUT

During production we make every effort to keep the rope clean, however with each process grease, dirt & minor fibre abrasion can occur. If considered unacceptable during quality control the rope will be cleaned.

Tolerances unless otherwise stated: Precision: $\pm 0.1\text{mm}$ | Angular: $\pm 1^\circ$ | Timber: $\pm 5\text{mm}$ | Welded: $\pm 2\text{mm}$ | Rope: $\pm 10\text{mm}$

Do Not Scale Drawing

3rd Angle Projection

Scale: 1:300

Sheet 3 OF 5

A4

The information contained in this drawing is the sole property of Tayplay. Any reproduction in part or as a whole without the written permission of Tayplay is prohibited.

1

2

3

4

5

6

REMOVE ALL BURRS AND SHARP EDGES

Shakkin' Briggie

180°

Dunvegan

180°

500x3

1389

Clachan

1218

625x2

D



Tayplay
Riverview House, Friarton Road,
Perth, PH2 8DF, Scotland (UK)
+44(0)1738 449 084
www.tayplay.com

Weight (kg)
8559.4569

Designed
AL 2021-11-09

Checked

Approved

Revision
0

Page Title:
DETAIL D

File Name/Drawing Number:
MULL TRAIL LAYOUT

During production we make every effort to keep the rope clean, however with each process grease, dirt & minor fibre abrasion can occur. If considered unacceptable during quality control the rope will be cleaned.

Tolerances unless otherwise stated: Precision: $\pm 0.1\text{mm}$ | Angular: $\pm 1^\circ$ | Timber: $\pm 5\text{mm}$ | Welded: $\pm 2\text{mm}$ | Rope: $\pm 10\text{mm}$

Do Not Scale Drawing

3rd Angle Projection

Scale: 1:300

Sheet 4 OF 5

A4

The information contained in this drawing is the sole property of Tayplay. Any reproduction in part or as a whole without the written permission of Tayplay is prohibited.

1

2

3

4

5

6


REMOVE ALL BURRS AND SHARP EDGES

A


B

C

D

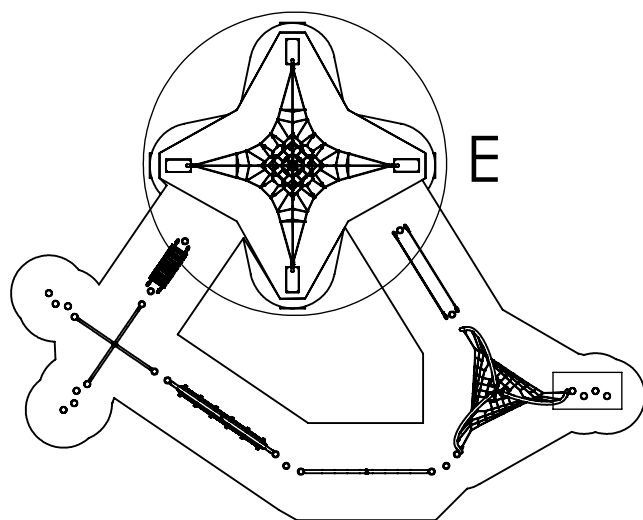

E

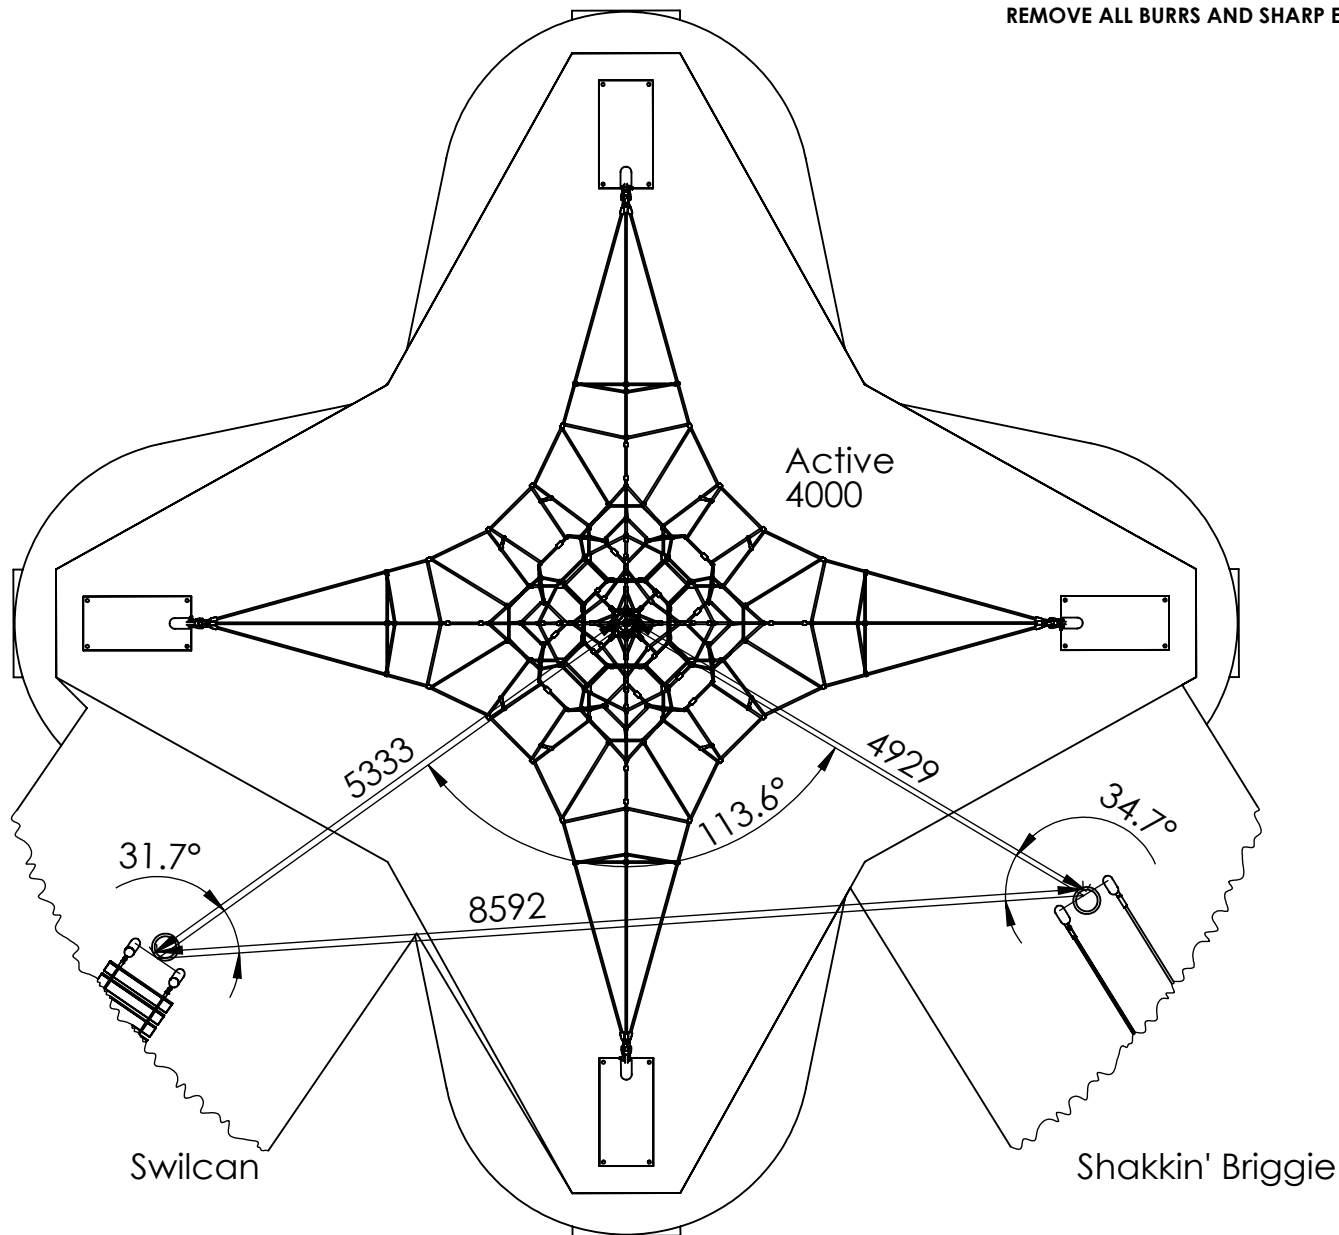

Tayplay
Riverview House, Friarton Road,
Perth, PH2 8DF, Scotland (UK)
+44(0)1738 449 084
www.tayplay.com

Weight (kg)
8559.4569

Designed
AL 2021-11-09

Checked

Approved

Revision
0

Page Title:
DETAIL E

File Name/Drawing Number:
MULL TRAIL LAYOUT

During production we make every effort to keep the rope clean, however with each process grease, dirt & minor fibre abrasion can occur. If considered unacceptable during quality control the rope will be cleaned.

Tolerances unless otherwise stated: Precision: $\pm 0.1\text{mm}$ | Angular: $\pm 1^\circ$ | Timber: $\pm 5\text{mm}$ | Welded: $\pm 2\text{mm}$ | Rope: $\pm 10\text{mm}$

Do Not Scale Drawing

3rd Angle Projection

Scale: 1:300

Sheet 5 OF 5

A4

The information contained in this drawing is the sole property of Tayplay. Any reproduction in part or as a whole without the written permission of Tayplay is prohibited.